



FRONT ELEVATION

 

SIDE ELEVATION

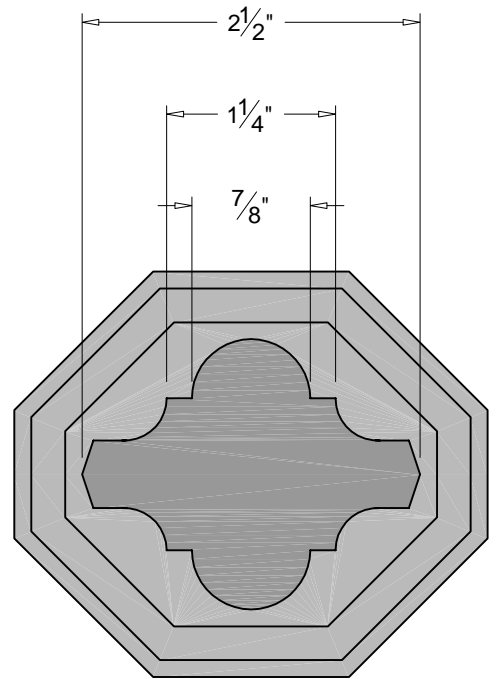

SECTION AA

Also available in
aluminium as:
AIC-406AL

RELATED CASTINGS:
AIC-400 thru 409

WEIGHT: 111 1/2 lbs.

Rev. 1-17-08

THIS DRAWING IS NOT DRAWN TO SCALE
Copyright 2005, 2007, 2008 Architectural Iron Company, Inc. All rights reserved.

THIS DRAWING IS AN INSTRUMENT OF PROFESSIONAL SERVICE AND SHALL REMAIN THE PROPERTY OF ARCHITECTURAL IRON COMPANY WHETHER THE PROJECT FOR WHICH IT IS PREPARED IS EXECUTED OR NOT. NO CHANGES, ALTERATIONS, ADDITIONS, OR DELETIONS MAY BE MADE EXCEPT BY ARCHITECTURAL IRON COMPANY. THIS DRAWING SHALL NOT BE REPRODUCED BY ANYONE ON OTHER PROJECTS. FOR ADDITIONS TO THIS PROJECT, OR FOR COMPLETION OF THIS PROJECT BY OTHERS WITHOUT WRITTEN CONSENT.

This drawing is available in AutoCad format.

Material used is cast iron
unless otherwise specified.

Due to the casting process actual
measurements may vary slightly.



Architectural Iron Company

104 Ironwood Court / P.O. Box 126
Milford, PA 18337

800-442-IRON/4766

Fax: 570-296-IRON /4766

www.architecturaliron.com

E-mail: info@architecturaliron.com

Marble Collegiate Church Baluster

Drawing No.
AIC-406

Drafted By:
B. Hale

Checked By:
D.O.

Date:
08/22/05

Part Number
AIC-406