


**Side Elevation**

4'-6"

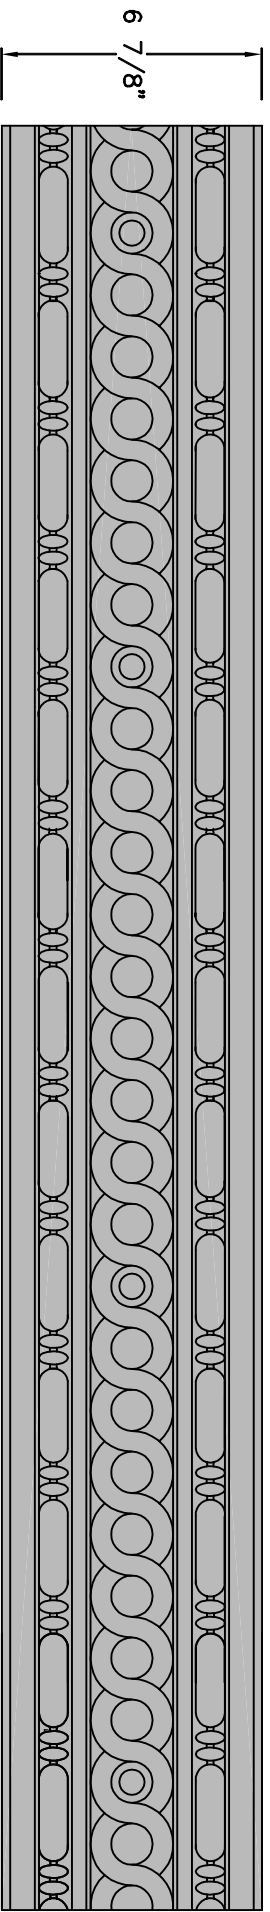

**Front Elevation**

Related Parts: Weight: 115 lbs.  
 AIC 900  
 AIC 903  
 AIC 904

Rev. 2-25-08

**THIS DRAWING IS NOT DRAWN TO SCALE**  
 Copyright 2003, 2007-2008 Architectural Iron Company, Inc. All rights reserved.

THIS DRAWING IS AN INSTRUMENT OF PROFESSIONAL SERVICE AND SHALL REMAIN THE PROPERTY OF ARCHITECTURAL IRON COMPANY WHETHER THE PROJECT FOR WHICH IT IS PREPARED IS EXECUTED OR NOT. NO CHANGES, ALTERATIONS, ADDITIONS, OR DELETIONS MAY BE MADE EXCEPT BY ARCHITECTURAL IRON COMPANY. THIS DRAWING SHALL NOT BE REPRODUCED BY ANYONE ON OTHER PROJECTS, FOR ADDITIONS TO THIS PROJECT, OR FOR COMPLETION OF THIS PROJECT BY OTHERS WITHOUT WRITTEN CONSENT.

This drawing is available in AutoCad format.  
 Material used is cast iron unless otherwise specified.  
 Due to the casting process actual measurements may vary slightly.

**AIC** Architectural Iron Company  
 104 Ironwood Court / P.O. Box 126  
 Millford, PA 18337

800-442-IRON/4766 Fax: 570-296-IRON /4766  
 www.architecturaliron.com E-mail: info@architecturaliron.com

**CABLE BUILDING TYPE 1 MOLDING**

Drawing No.	Drafted By:	Checked By:	Date:	Part Number
AIC-899	W.A./J.W.	D.O.	05/16/03	AIC-899