


American Bollard

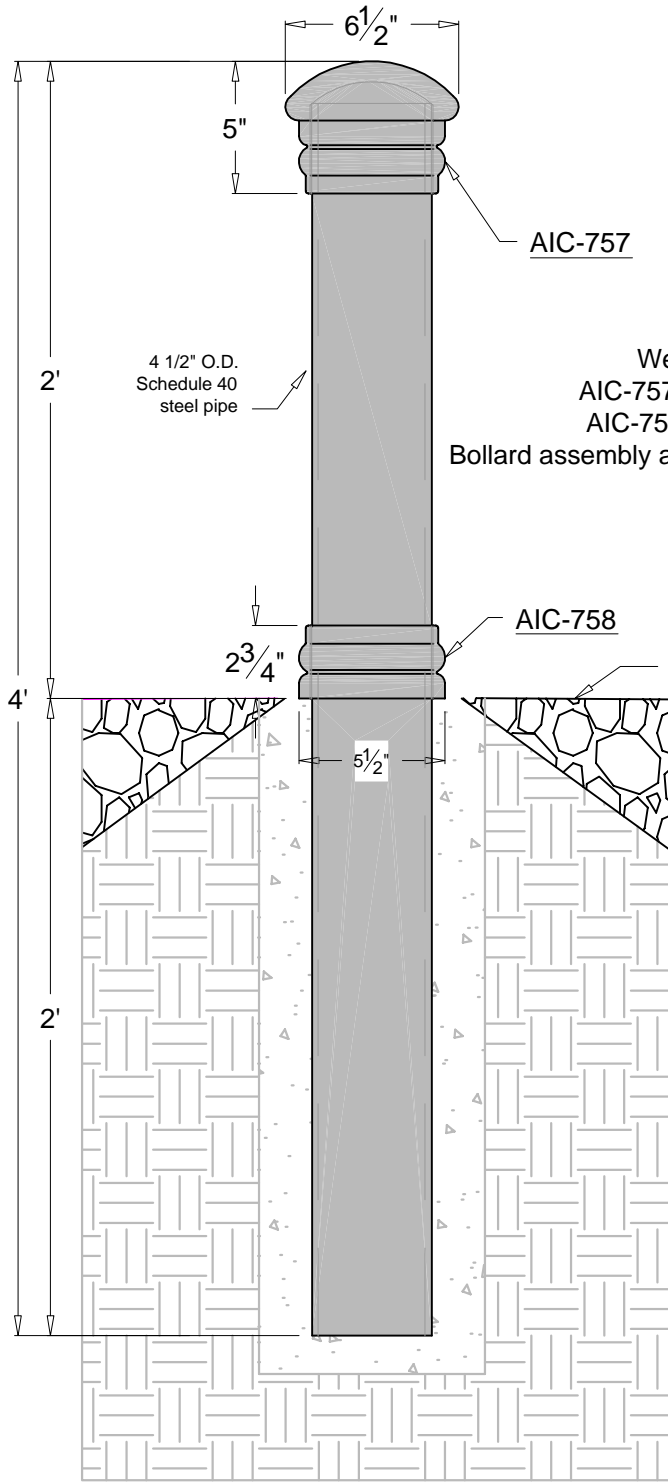


AIC-757

Weight:
AIC-757 = 25 lbs.
AIC-758 = 7 lbs.

Bollard assembly approximately 75 lbs.

AIC-758

Finished Grade

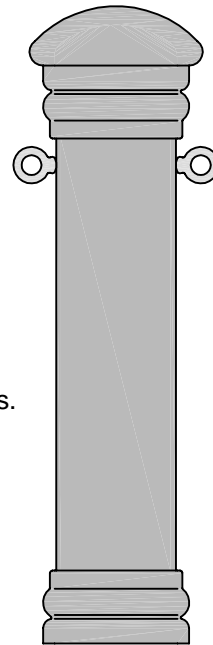


Shown here with
Optional eye bolts

Notes:

- 1) Bollard is provided as shown.
- 2) Embedment details are for reference illustration only.
- 3) Optional eye bolts may be added for chains (call for pricing).
- 4) Overall height may be adjusted (call for pricing).
- 5) Available as components or assembled unit.
- 6) Assembled units are shipped primed.
- 7) This bollard is part of the Garden City Bollard Series.

(See drawings AIC-GCB, AIC-157/158, and AIC-957/958)

Rev. 1-4-08

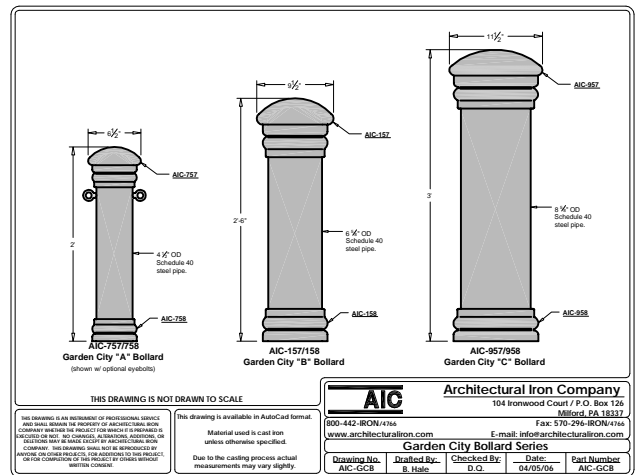

THIS DRAWING IS NOT DRAWN TO SCALE

This drawing is available in AutoCad format. Material used is cast iron unless otherwise specified. Due to the casting process actual measurements may vary slightly.

AIC Architectural Iron Company					
<small>104 Ironwood Court / P.O. Box 126 Milford, PA 18337</small>					
<small>800-442-IRON/4766</small>		<small>Fax: 570-296-IRON/4766</small>			
<small>www.architecturaliron.com E-mail: info@architecturaliron.com</small>					
Garden City Bollard Series					
<small>Drawing No.</small>	<small>Drafted By:</small>	<small>Checked By:</small>	<small>Date:</small>	<small>Part Number</small>	
<small>AIC-GCB</small>	<small>B. Hale</small>	<small>D.O.</small>	<small>04/12/06</small>	<small>AIC-GCB</small>	

THIS DRAWING IS NOT DRAWN TO SCALE
Copyright 2006-2008 Architectural Iron Company, Inc. All rights reserved.

THIS DRAWING IS AN INSTRUMENT OF PROFESSIONAL SERVICE AND SHALL REMAIN THE PROPERTY OF ARCHITECTURAL IRON COMPANY WHETHER THE PROJECT FOR WHICH IT IS PREPARED IS EXECUTED OR NOT. NO CHANGES, ALTERATIONS, ADDITIONS, OR DELETIONS MAY BE MADE EXCEPT BY ARCHITECTURAL IRON COMPANY. THIS DRAWING SHALL NOT BE REPRODUCED BY ANYONE ON OTHER PROJECTS. FOR ADDITIONS TO THIS PROJECT, OR FOR COMPLETION OF THIS PROJECT BY OTHERS WITHOUT WRITTEN CONSENT.

This drawing is available in AutoCad format.

Material used is cast iron
unless otherwise specified.

Due to the casting process actual
measurements may vary slightly.



Architectural Iron Company

104 Ironwood Court / P.O. Box 126
Milford, PA 18337

800-442-IRON/4766

Fax: 570-296-IRON/4766

www.architecturaliron.com

E-mail: info@architecturaliron.com

Garden City 'A' Bollard Assembly

Drawing No. AIC-757-758	Drafted By: B. Hale	Checked By: D.O.	Date: 04/12/06	Part Number AIC-757-758
-----------------------------------	-------------------------------	----------------------------	--------------------------	-----------------------------------