


**CAUTION:**  
 Work on top of a roof requires extreme caution.  
 If you are not qualified to do this installation, we  
 recommend that you consult a professional builder.

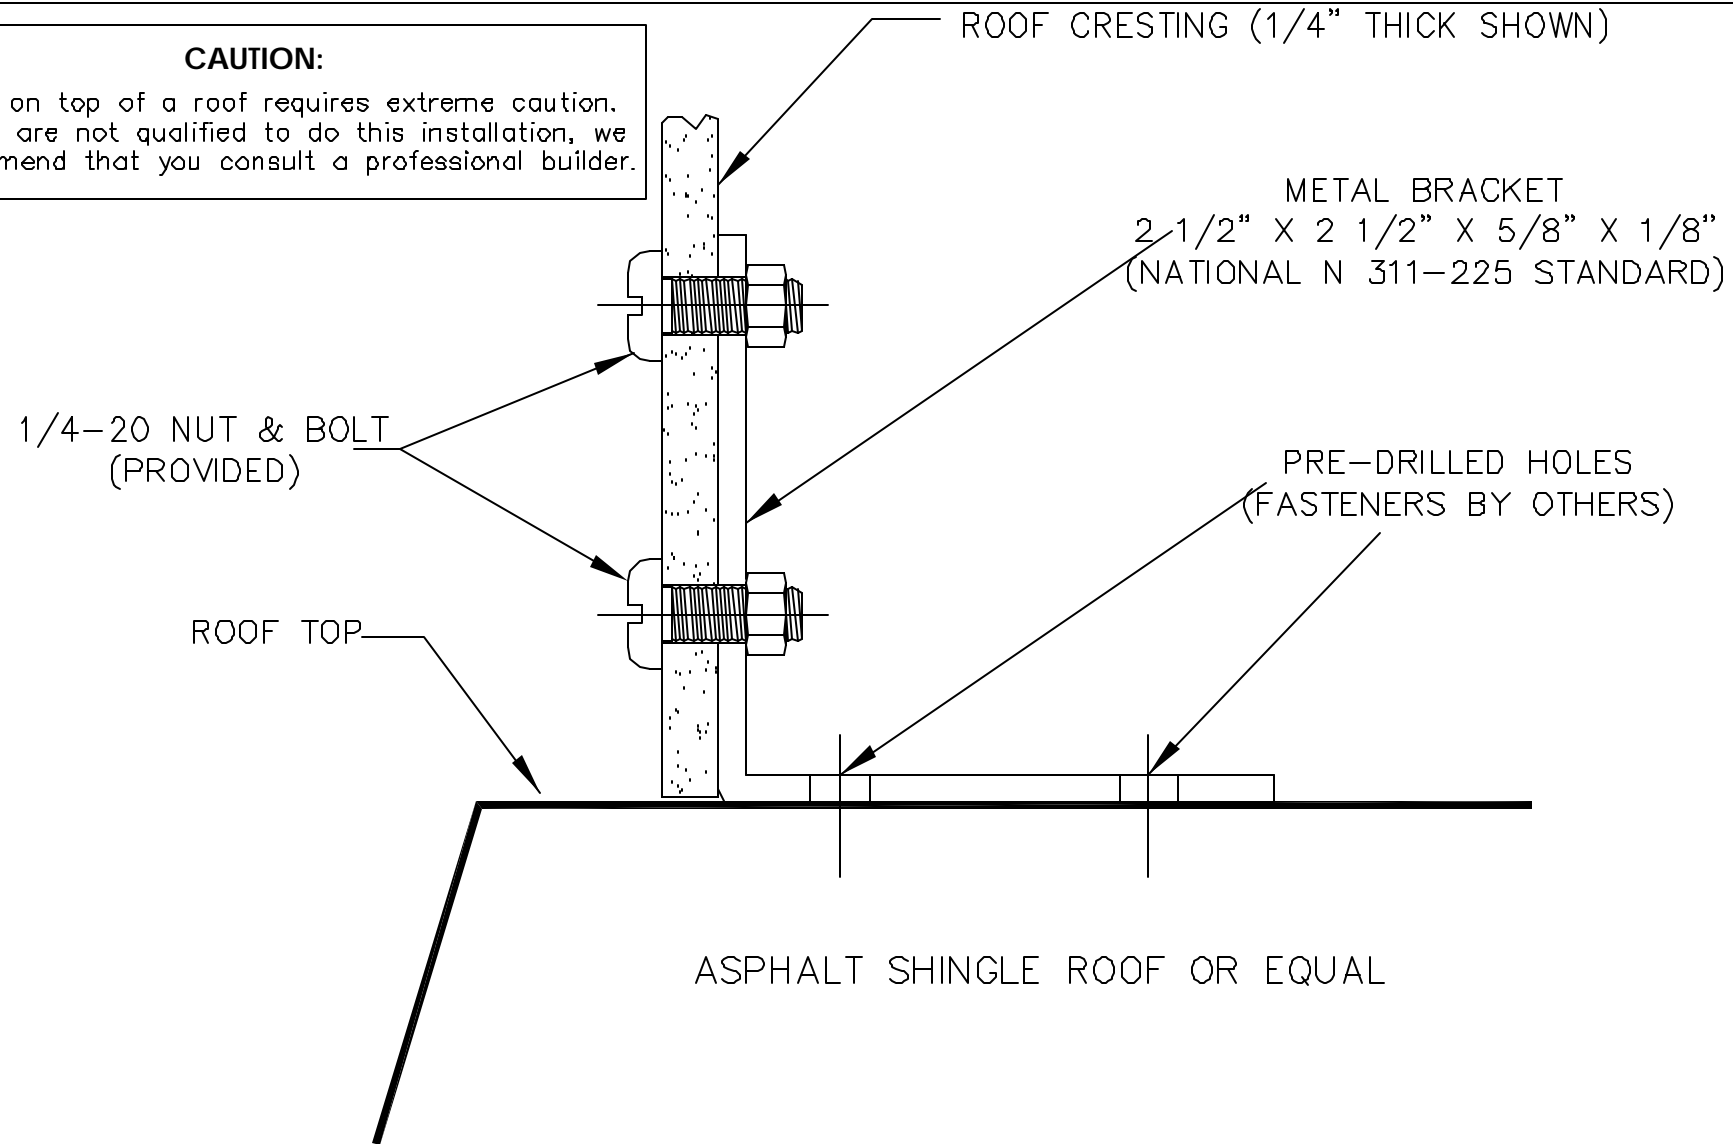

THIS DRAWING IS NOT DRAWN TO SCALE

THIS DRAWING IS AN INSTRUMENT OF PROFESSIONAL SERVICE AND SHALL REMAIN THE PROPERTY OF ARCHITECTURAL IRON COMPANY WHETHER THE PROJECT FOR WHICH IT IS PREPARED IS EXECUTED OR NOT. NO CHANGES, ALTERATIONS, ADDITIONS, OR DELETIONS MAY BE MADE EXCEPT BY ARCHITECTURAL IRON COMPANY. THIS DRAWING SHALL NOT BE REPRODUCED BY ANYONE ON OTHER PROJECTS, FOR ADDITIONS TO THIS PROJECT, OR FOR COMPLETION OF THIS PROJECT BY OTHERS WITHOUT WRITTEN CONSENT.

This drawing is available in AutoCad format.

Note:  
 This crestring bracket is customized during fabrication to match the angle of the roof slope of which it is being installed upon.

**AIC** **Architectural Iron Company**  
 104 Ironwood Court / P.O. Box 126  
 Milford, PA 18337

800-442-IRON /4766 Fax: 570-296-IRON /4766  
 www.architecturaliron.com E-mail: info@architecturaliron.com

**FLAT ROOF CRESTING BRACKET**

Drawing No. MB-FRC	Drafted By: W.A./J.W.	Checked By: D.Q.	Date: 07/08/02	Part Number MB-FRC
-----------------------	--------------------------	---------------------	-------------------	-----------------------